



VILLAGE OF JOHNSON

Meredith Birkett

PO Box 603

Johnson, VT 05656

Phone: 802-635-2611

Fax: 802-635-2393

vojmanager@townofjohnson.com

Notice of Public Meeting Pearl Street Sidewalk Reconstruction Project

In 2018, the Village was awarded a grant from the Vermont Agency of Transportation to fund 50% of the reconstruction of the sidewalks on Pearl Street from just north of the Pearl Street bridge to just south of Crabtree Lane. The Village has budgeted additional funds to complete the design, engineering, and construction in order to bring the project to fruition.

Earlier this year, the Village entered into a contract with The Dufresne Group for the engineering and design of the reconstructed sidewalk. The Dufresne Group has developed two alternative designs for the reconstructed sidewalk, curbing, and green area.

The Village is holding a public meeting to solicit feedback from residents on these alternative designs and to learn whether adjustments should be considered before the Village develops final plans and puts the project out to bid.

What: Pearl Street Sidewalk Reconstruction Public Meeting
When: Monday, May 13th at 6:30 PM
Where: Johnson Municipal Building – 2nd Floor

Please join us to share your thoughts and ideas!




If you have any questions in advance of the meeting or if you are not able to attend, please feel free to contact Meredith Birkett, Village Manager, at 635-2611 or vojmanager@townofjohnson.com



DUFRESNE GROUP
CONSULTING ENGINEERS

56 Main Street, Suite 200
Springfield, Vermont 05156
E-mail: info@dufresnegroup.com
Web: www.dufresnegroup.com
Springfield, VT • Tel: (802) 674-2904 Fax: (802) 674-2913
Barre, VT • Tel: (802) 479-2698
St. Johnsbury, VT • Tel: (802) 748-8605
Manchester, VT • Tel: (802) 768-8291
Dufresne Group is owned by Dufresne & Associates, PC

LEGEND	
EXISTING:	
	BUILDING/STRUCTURE OUTLINE
	PAVED ROAD OUTLINE
	GRAVEL ROAD OUTLINE
	SIDEWALK
	WATER MAIN PIPE
	SEWER MAIN PIPE
	STORM DRAIN PIPE
	OVERHEAD WIRE
	RIGHT OF WAY
	MAJOR CONTOUR
	MINOR CONTOUR
	SIGNS
	FIRE HYDRANT
	WATER SHUTOFF VALVE
	WATER VALVE
	SEWER MANHOLE
	CATCH BASIN
	UTILITY POLE/GUY WIRE
	DECIDUOUS TREE
	CONIFEROUS TREE
	MAIL BOX
	TRAVERSE POINT
PROPOSED:	
	PAVED ROAD OUTLINE
	CURB
	SIDEWALK
	GRASSED AREA
	SAW CUT PAVEMENT

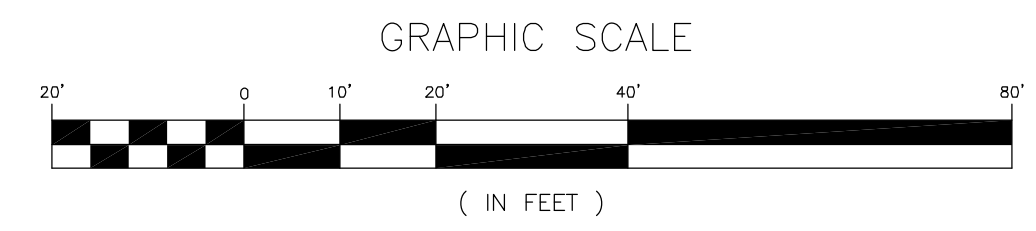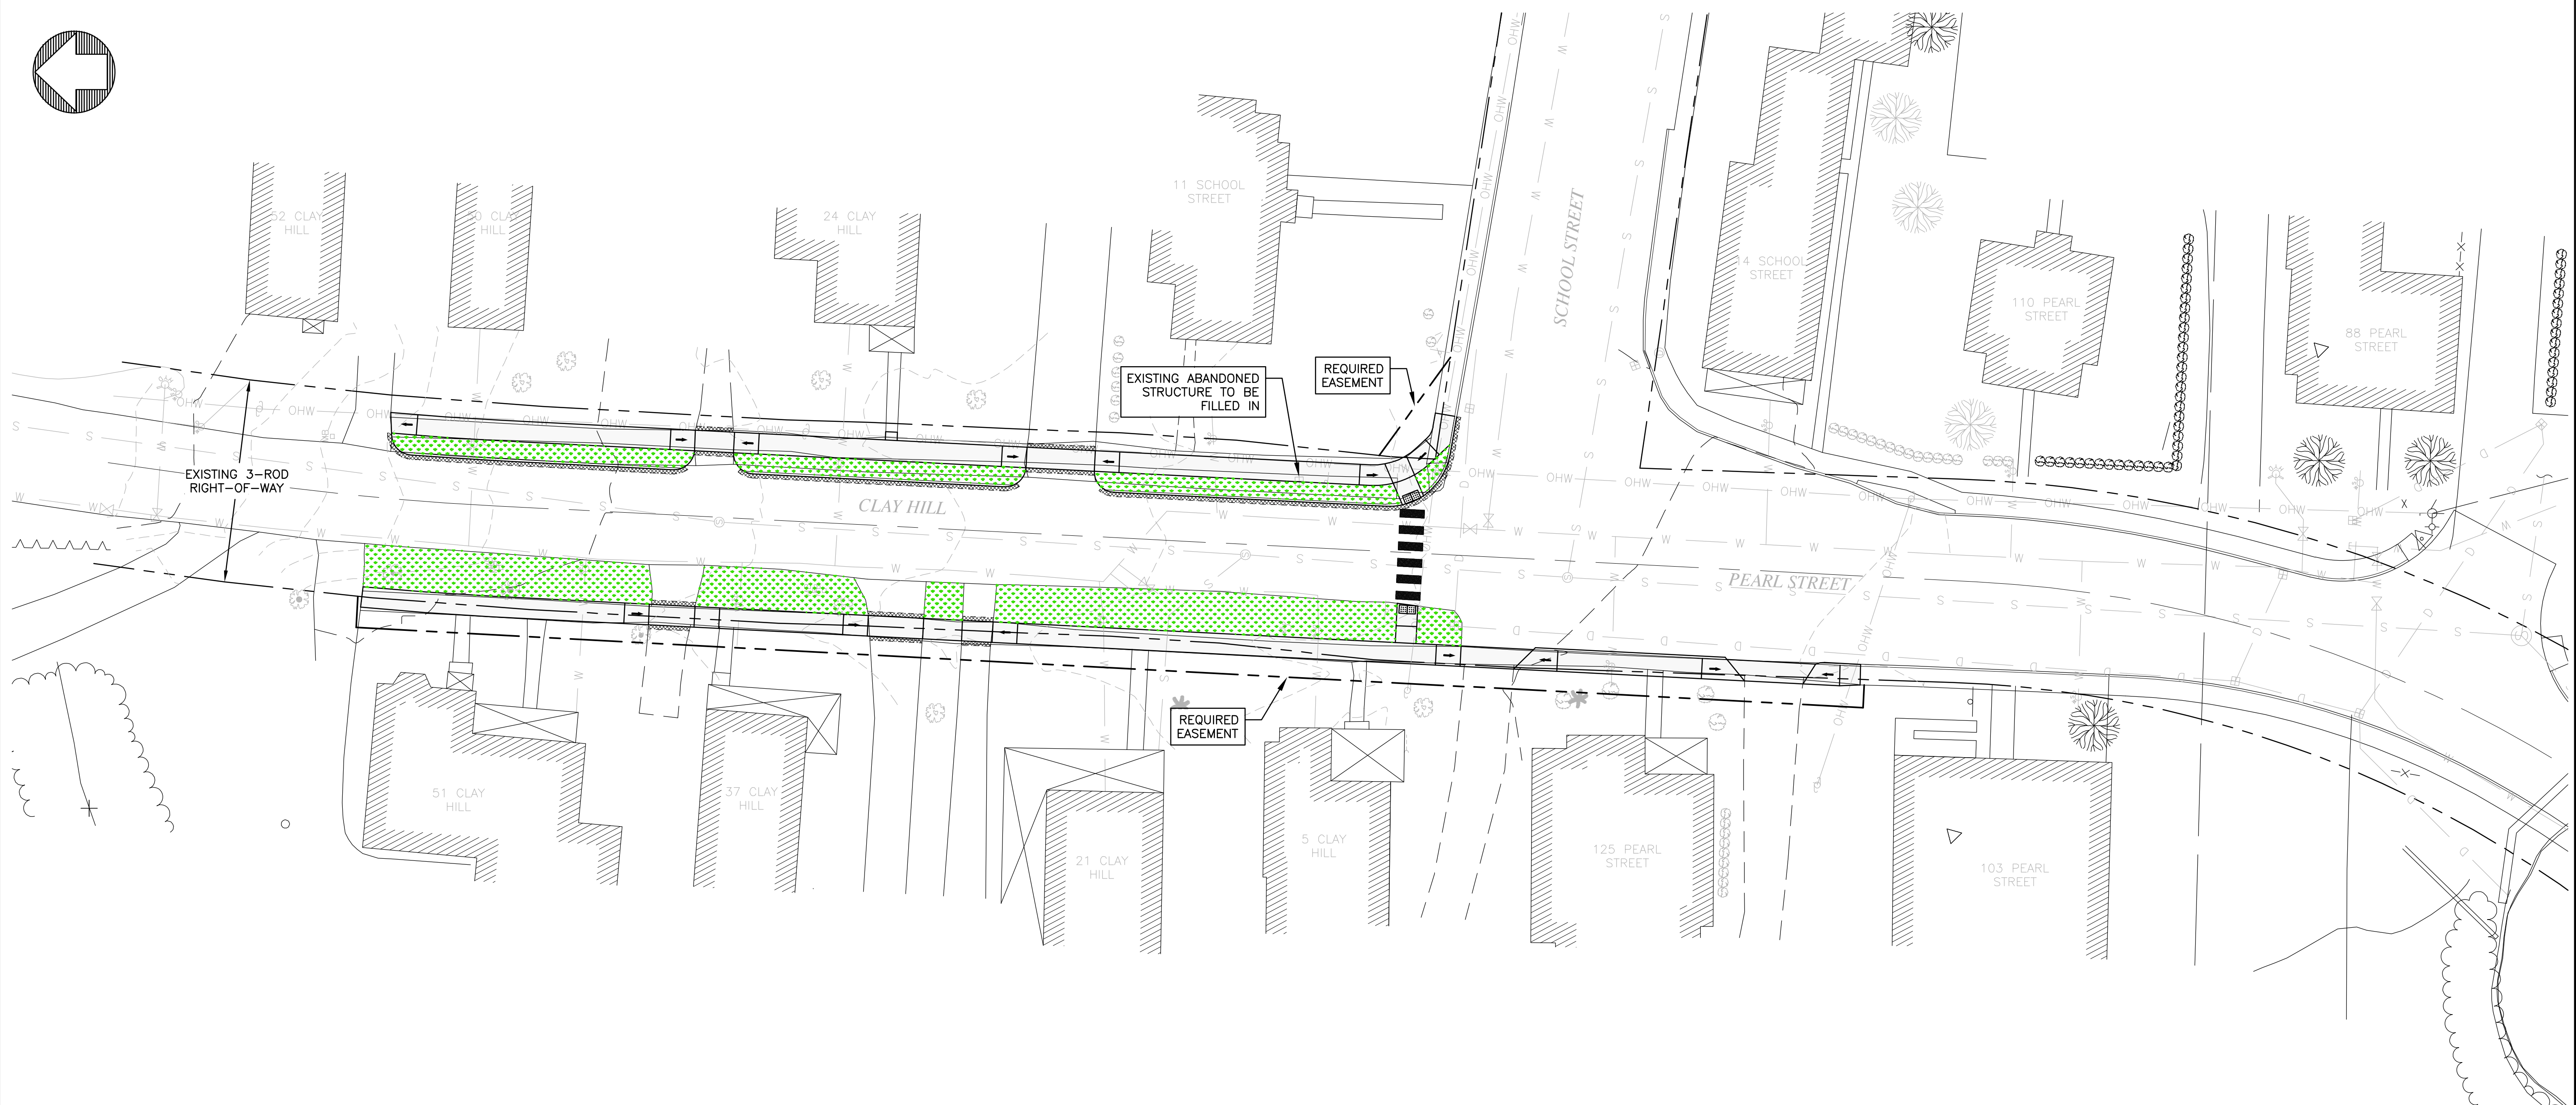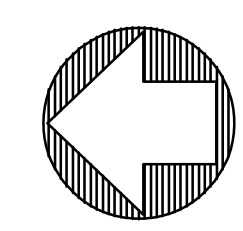

**PRELIMINARY
DESIGN**
NOT FOR CONSTRUCTION

REVISIONS	DATE	COMMENTS	BY

PEARL STREET SIDEWALK RECONSTRUCTION
STP BP 18(23)

ALTERNATIVE 1

VILLAGE OF JOHNSON, VERMONT

Project #	7190006
Project Mgr.	EAE
Design by	EAE
Drawn by	EAE
Reviewed by	REVIEWED BY
Approved by	NAME
Date	MARCH 2019
Scale	AS SHOWN

ALT 1

SHEET 1 OF 1




FILE: \\V2000-File\Johnson_VT\Pearl Street_Sidewalk\revised.dwg, 2019-03-14 10:58am



DUFRESNE GROUP
CONSULTING ENGINEERS

56 Main Street, Suite 200
Springfield, Vermont 05156
E-mail: info@dufresnegroup.com
Web: www.dufresnegroup.com
Springfield, VT - Tel: (802) 674-2904 Fax: (802) 674-2913
Barre, VT - Tel: (802) 479-2698
St. Johnsbury, VT - Tel: (802) 748-8605
Manchester, VT - Tel: (802) 768-8291
Dufresne Group is owned by Dufresne & Associates, PC

LEGEND	
EXISTING:	
	BUILDING/STRUCTURE OUTLINE
	PAVED ROAD OUTLINE
	GRAVEL ROAD OUTLINE
	SIDEWALK
	WATER MAIN PIPE
	SEWER MAIN PIPE
	STORM DRAIN PIPE
	OVERHEAD WIRE
	RIGHT OF WAY
	MAJOR CONTOUR
	MINOR CONTOUR
	SIGNS
	FIRE HYDRANT
	WATER SHUTOFF VALVE
	WATER VALVE
	SEWER MANHOLE
	CATCH BASIN
	UTILITY POLE/GUY WIRE
	DECIDUOUS TREE
	CONIFEROUS TREE
	MAIL BOX
	TRAVERSE POINT
PROPOSED:	
	PAVED ROAD OUTLINE
	CURB
	SIDEWALK
	GRASSED AREA
	SAW CUT PAVEMENT

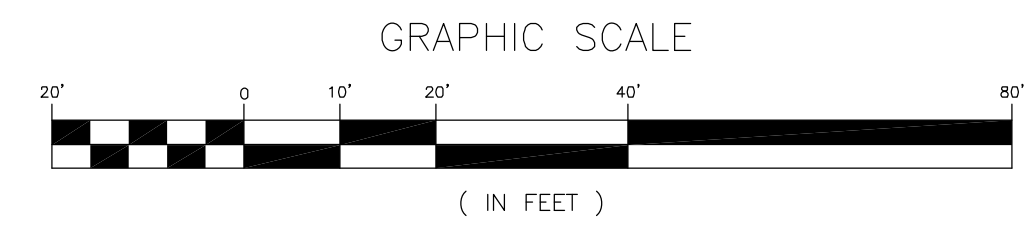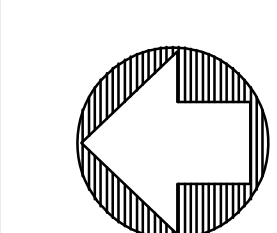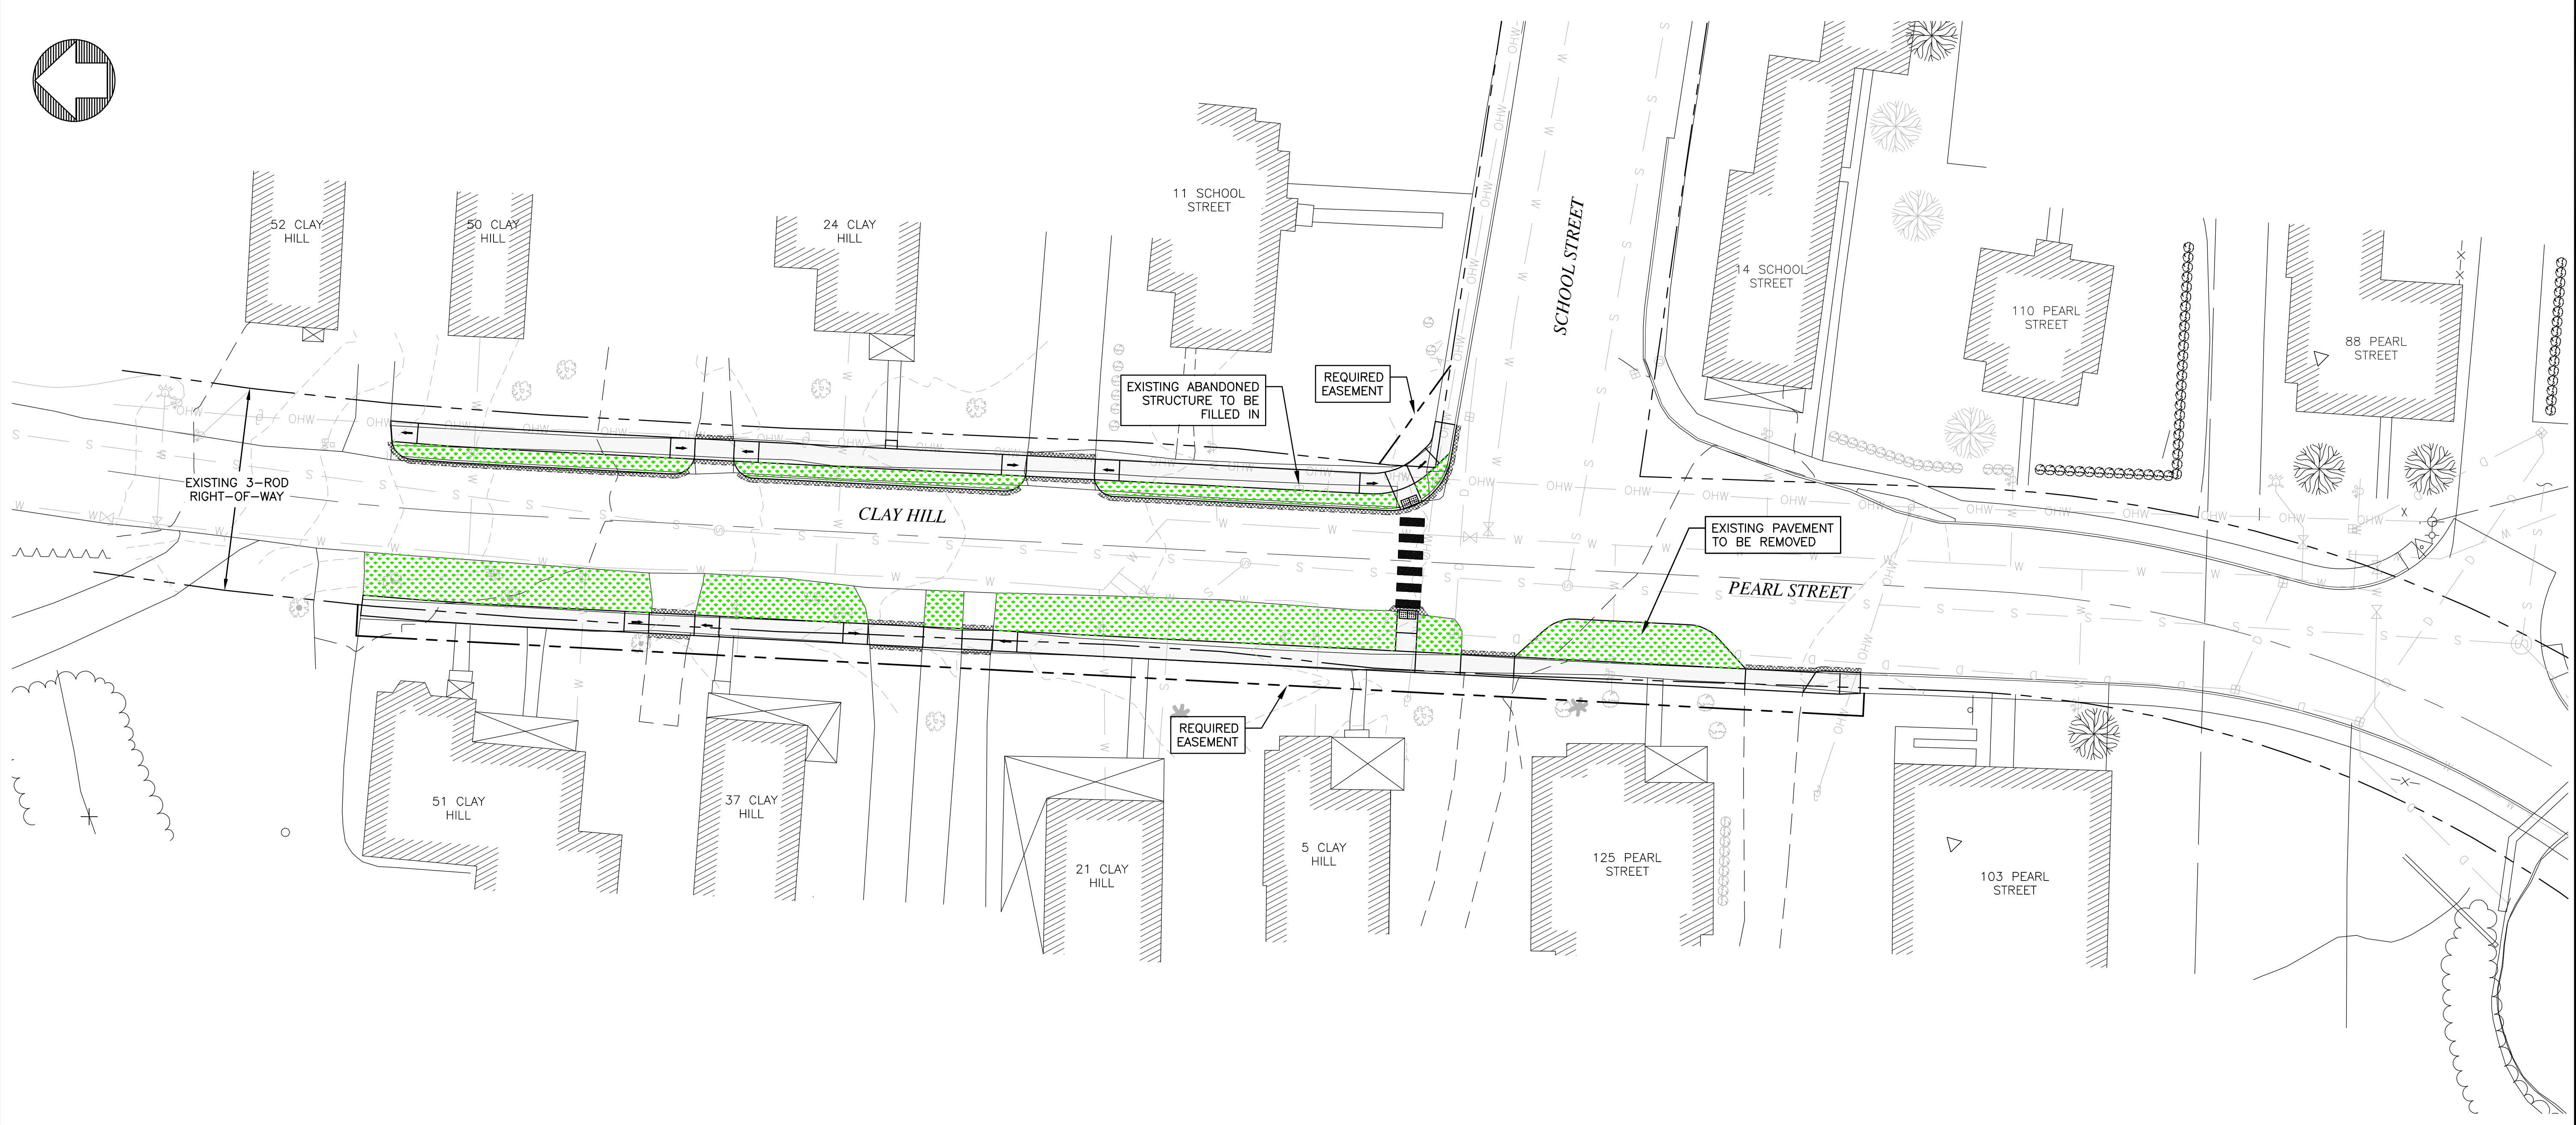

PRELIMINARY DESIGN
NOT FOR CONSTRUCTION

REVISIONS	DATE	COMMENTS	BY

THIS DRAWING SHALL NOT BE REUSED OR ALTERED IN ANY WAY WITHOUT THE WRITTEN APPROVAL AND AUTHORITY OF DUFRESNE GROUP. ANY REVISIONS SHALL BE MADE BY DUFRESNE GROUP.

PEARL STREET SIDEWALK RECONSTRUCTION
STP BP 18(23)

ALTERNATIVE 2

VILLAGE OF JOHNSON, VERMONT

Project #	7190006
Project Mgr.	EAE
Design by	EAE
Drawn by	EAE
Reviewed by	REVIEWED BY
Approved by	NAME
Date	MARCH 2019
Scale	AS SHOWN

ALT 2

SHEET 1 OF 1

FILE: \\V2000-File\Johnson_VT\Pearl_Street_Sidewalk\revised.dwg, 2 Apr 18, 2019, 10:02am