



177A

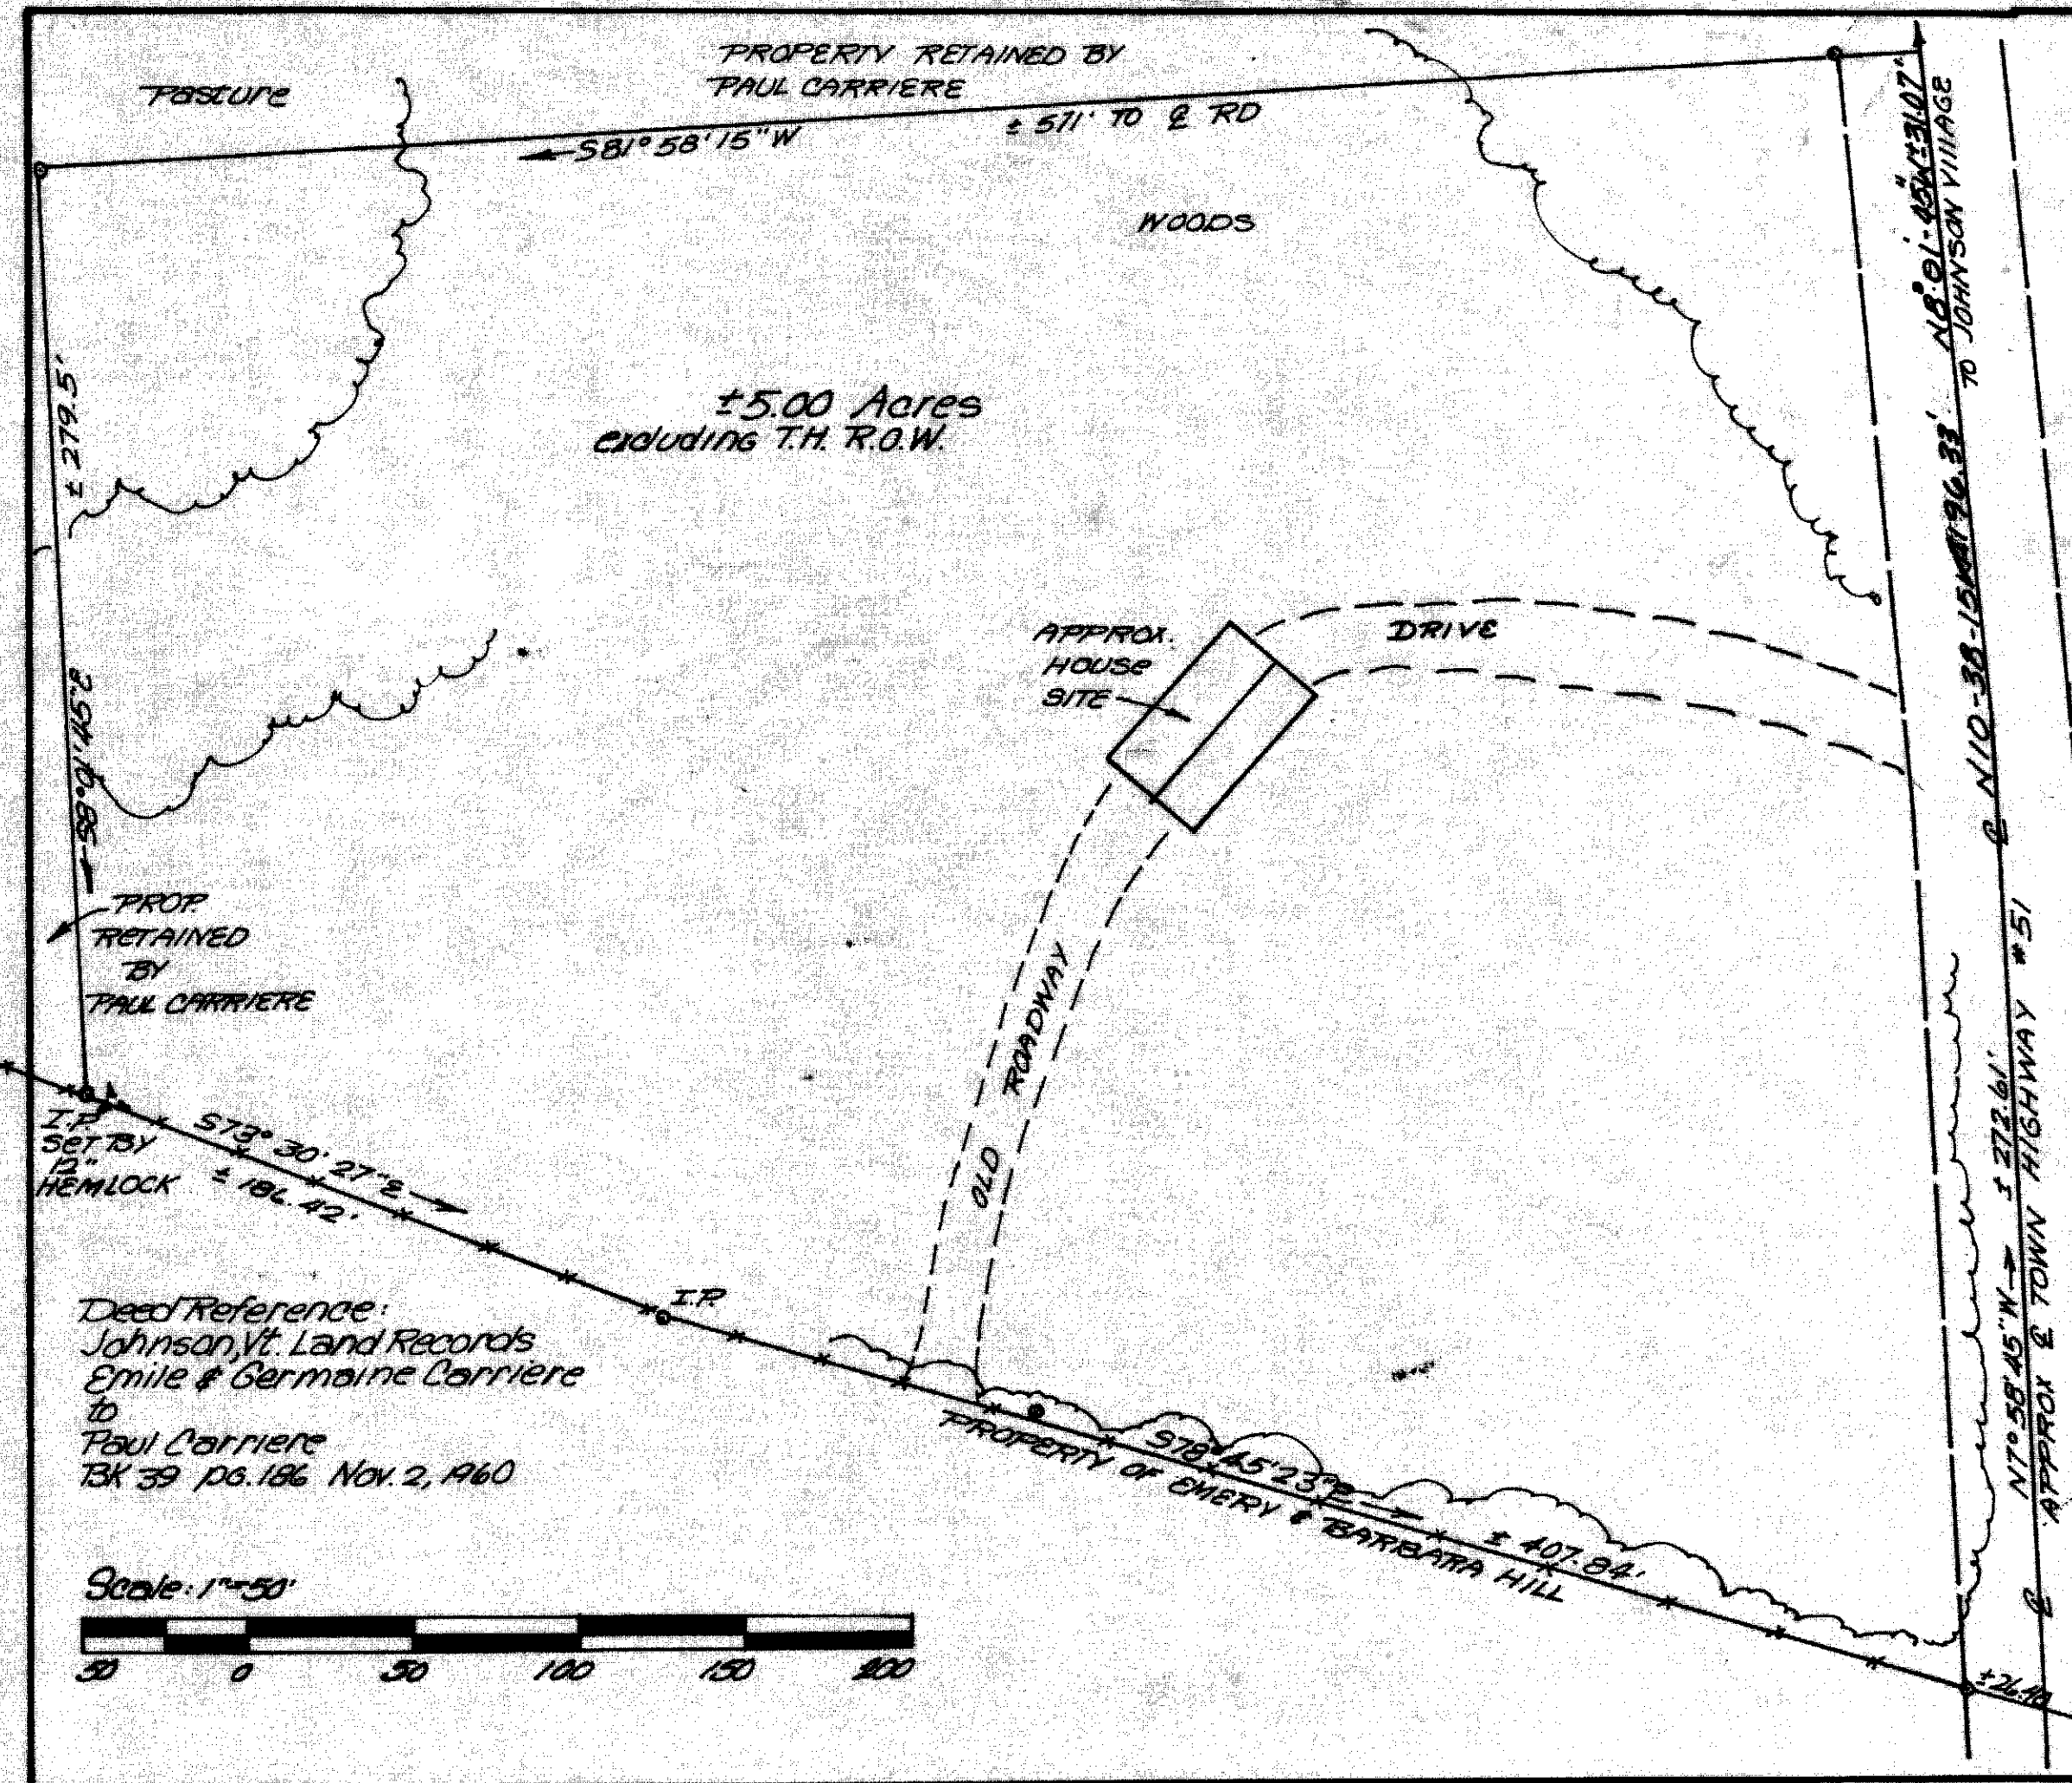

All bearings refer to Magnetic North  
 Declination: 16 1/2° W

Legend:  
 Iron Pin o I.P.  
 Fence ---+---+---+  
 Center Line @ ---+---+---+  
 Tree ▼  
 Woods Line ~~~~~

**SUB-DIVIDED LOT**  
**PAUL & CHARLYN**  
**CARRIERE**  
 TO  
**RICHARD & LAURA**  
**TOWNS**  
 Collins Hill - Johnson, Vermont  
 Scale: 1" = 50'

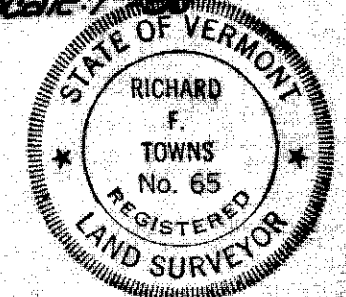

Richard F. Towns  
 3/31/72

Surveyed by:  
 Newtown Surveyors  
 Morrisville, Vt.

Deed Reference:  
 Johnson, Vt. Land Records  
 Emile & Germaine Carriere  
 to  
 Paul Carriere  
 BK 39 pg. 186 Nov. 2, 1960

