


#1415


LOCATION MAP N.T.S.

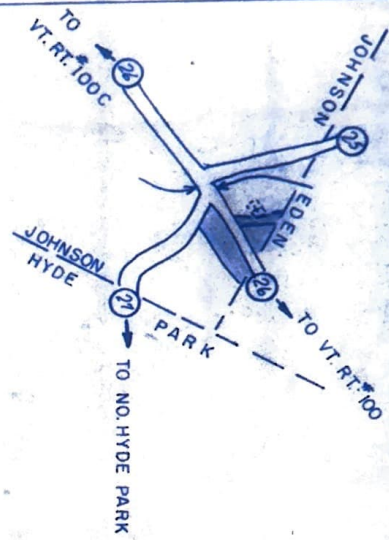

DEED REFERENCE:
JOHNSON LAND RECORDS
MUDGETT TO WILSON
BK. 28 PG. 119



- LEGEND:
- IRON PIN SET
 - X-X- FENCE LINE
 - STONE WALL
 - CENTER LINE
 - TL TOWN LINE

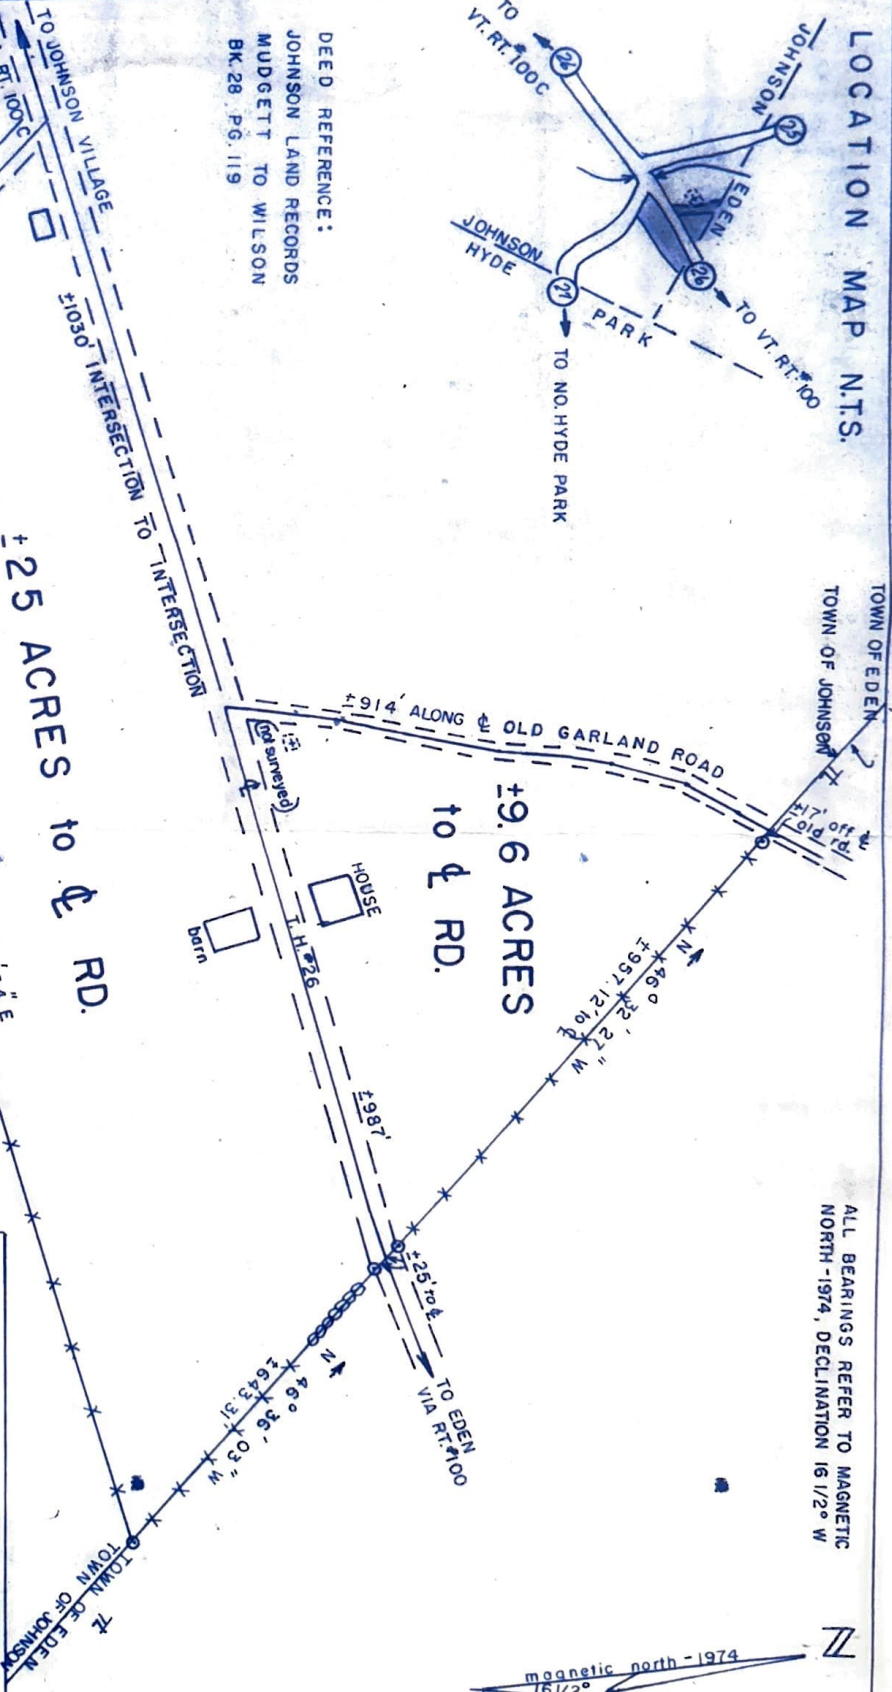

ALL BEARINGS REFER TO MAGNETIC NORTH - 1974, DECLINATION 16 1/2° W



TRANSIT & TAPE SURVEY OF
CHARLES R. & HELEN G. FOSTER PROPERTY
 JOHNSON, VT.
 SCALE 1" = 200'

I CERTIFY THIS MAP WAS PREPARED FROM A SURVEY OF FIELD EVIDENCE BASED ON RESEARCH DONE BY THE OWNER.

Allen G. Sponton
 10/9/74
 NEWTOWN SURVEYORS, INC.
 MORRISVILLE, VT.



#834