


#56

- NOTES
1. BEARINGS AND DISTANCES WERE COMPUTED FROM A CLOSED TRAVEL AND STADIA TRAVERSE; ERRORS OF CLOSURE 1:692.
 2. BEARINGS ARE BASED ON MAGNETIC NORTH

- LEGEND
- IRON PIPE FOUND
 - IRON PIN SET
 - STONE PILE FOUND
 - BLAZED LINE
 - BLAZED WIRE FENCE
 - APPROXIMATE LOCATION OF STONEY BROOK

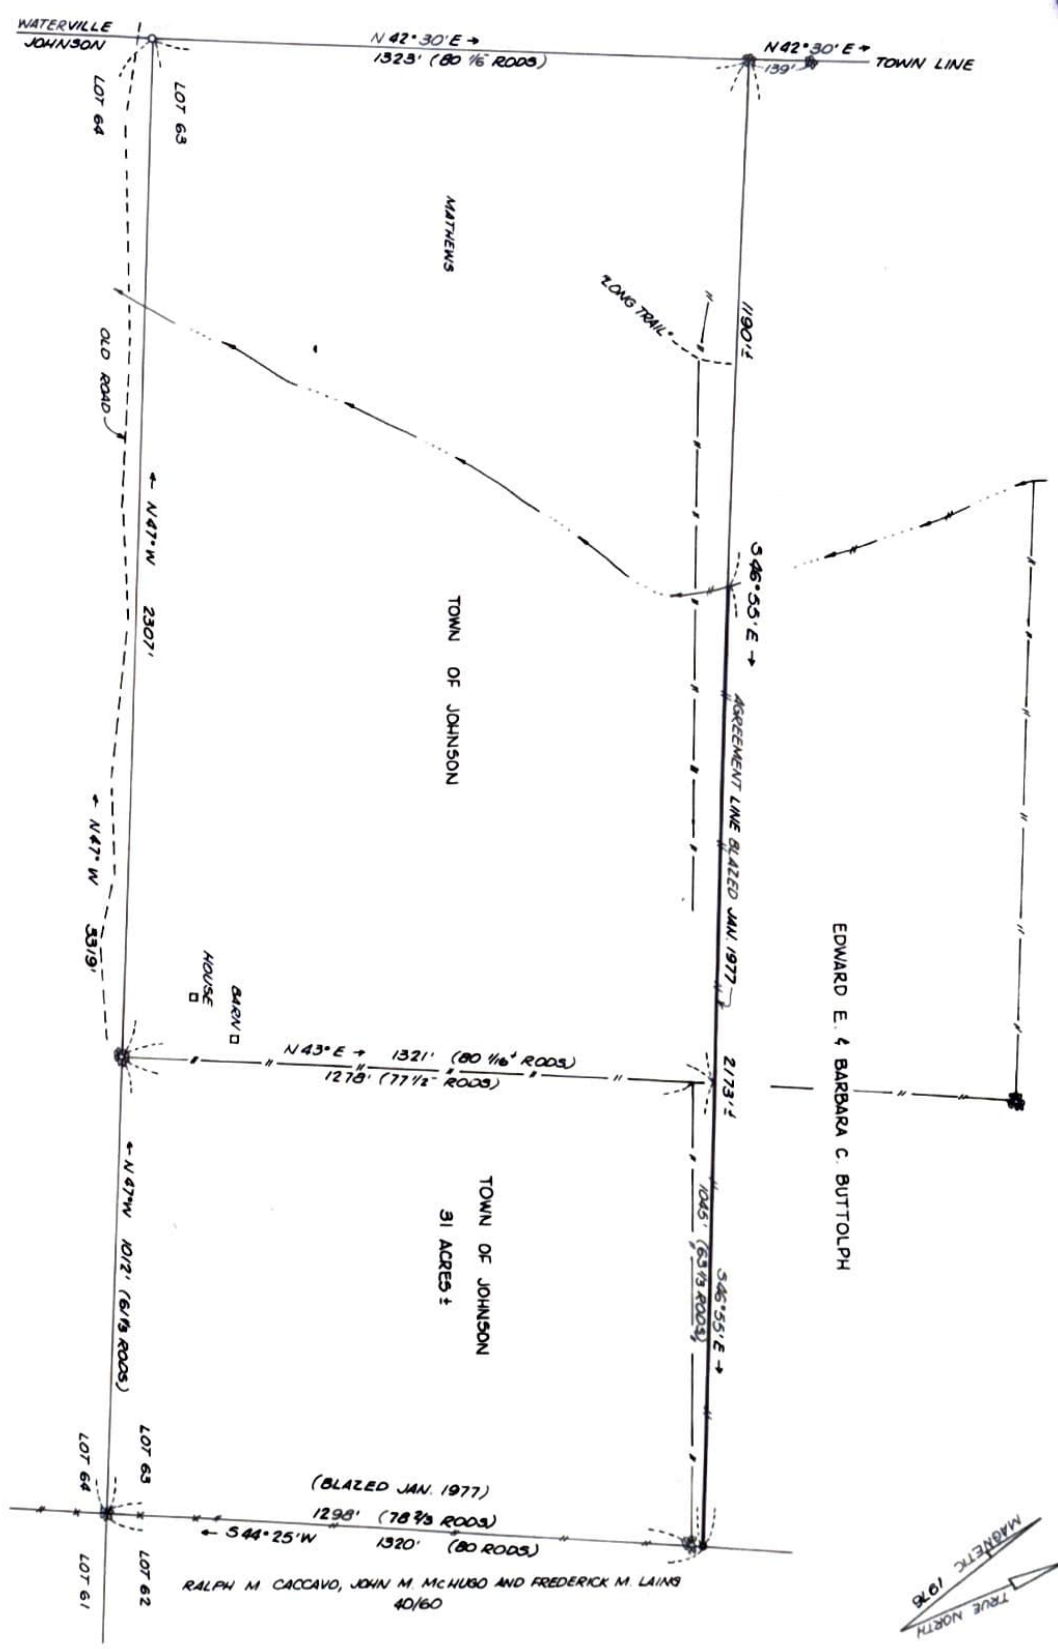

PLAN OF AGREEMENT LINE
BETWEEN THE PROPERTY OF
THE TOWN OF JOHNSON
AND
EDWARD E. & BARBARA C. BUTTOLPH

EDWARD E. & BARBARA C. BUTTOLPH



I CERTIFY THAT THIS SURVEY WAS BASED ON THE PHYSICAL EVIDENCE FOUND AND THE INSTRUCTIONS OF THE BOARD OF SELECTMEN OF THE TOWN OF JOHNSON. NO SEARCH OF THE LAND RECORDS WAS MADE.

Robert W. Frey

FIELD SURVEY BY EDWARD E. BUTTOLPH, L.S.
AND ROBERT W. FREY, L.S.

