


#55

#55

No.	DATE	BY	DESCRIPTION
1	1911	J. H.
2	1912	J. H.
3	1913	J. H.
4	1914	J. H.
5	1915	J. H.

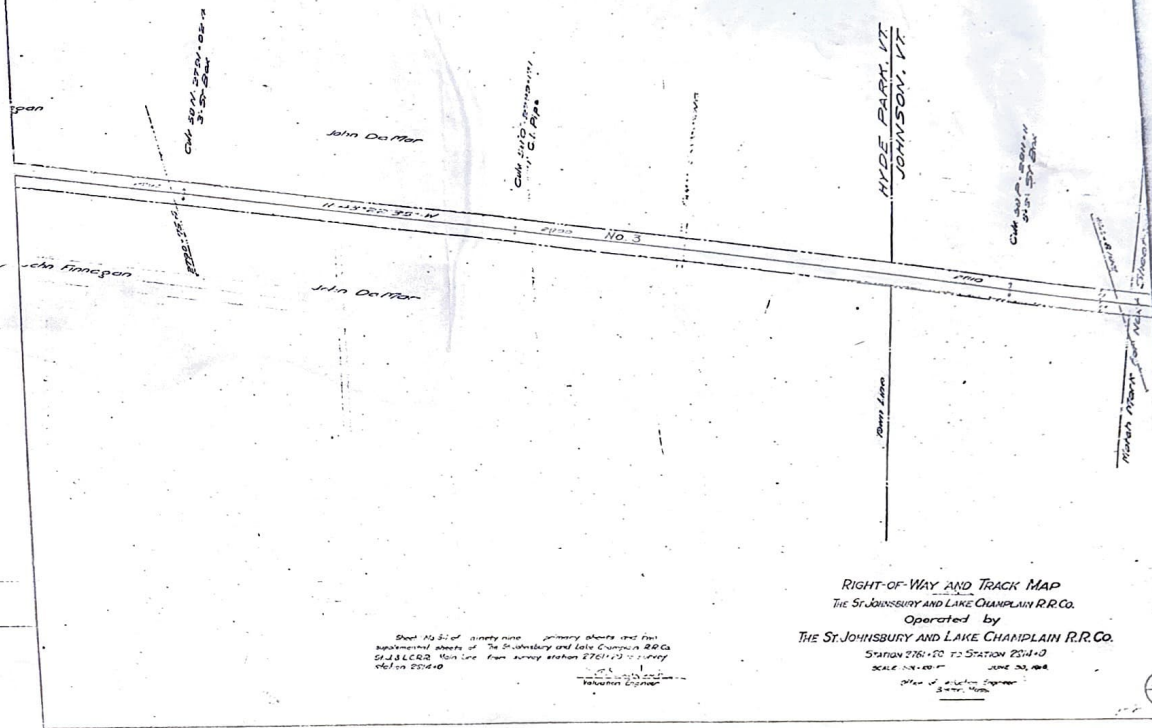


RIGHT-OF-WAY AND TRACK MAP
 THE ST. JOHNSBURY AND LAKE CHAMPLAIN R.R. CO.
 Operated by
 THE ST. JOHNSBURY AND LAKE CHAMPLAIN R.R. CO.
 STATION 2761+00 TO STATION 2814+00
 SCALE 1" = 100' JUNE 20, 1918
 Drawn by J. H. ...

Sheet No. 55 of primary and secondary sheets and first supplemental sheets of The St. Johnsbury and Lake Champlain R.R. Co. S.J. & L.C.R. Main Line from survey station 2761+00 to survey station 2814+00

150
50

12

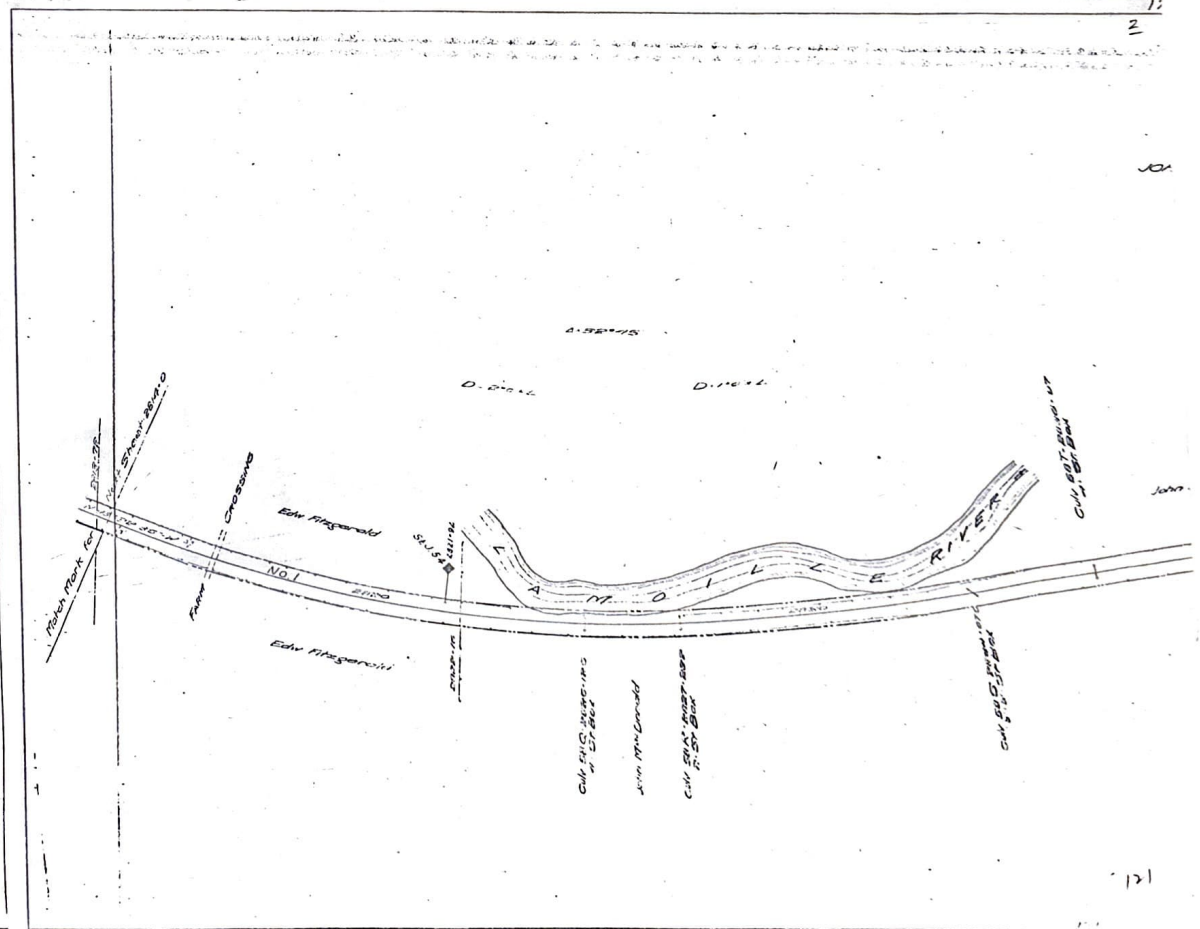

100

121