




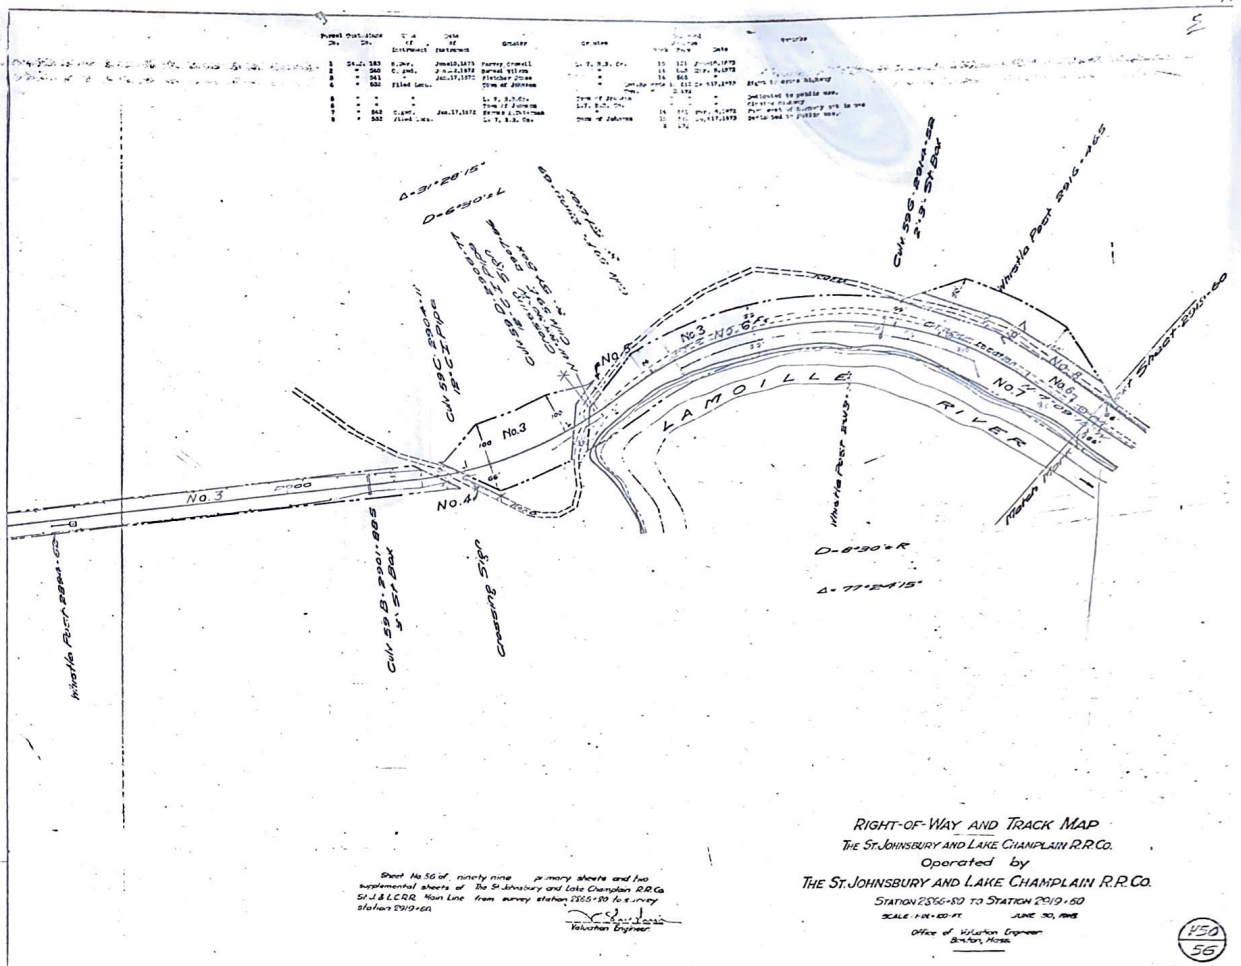


RIGHT-OF-WAY AND TRACK MAP  
 THE ST. JOHNSBURY AND LAKE CHAMPLAIN R.R. CO.  
 Operated by  
 THE ST. JOHNSBURY AND LAKE CHAMPLAIN R.R. CO.  
 SCALE 1"=100' H. JUNE 30, 1908  

150  
56

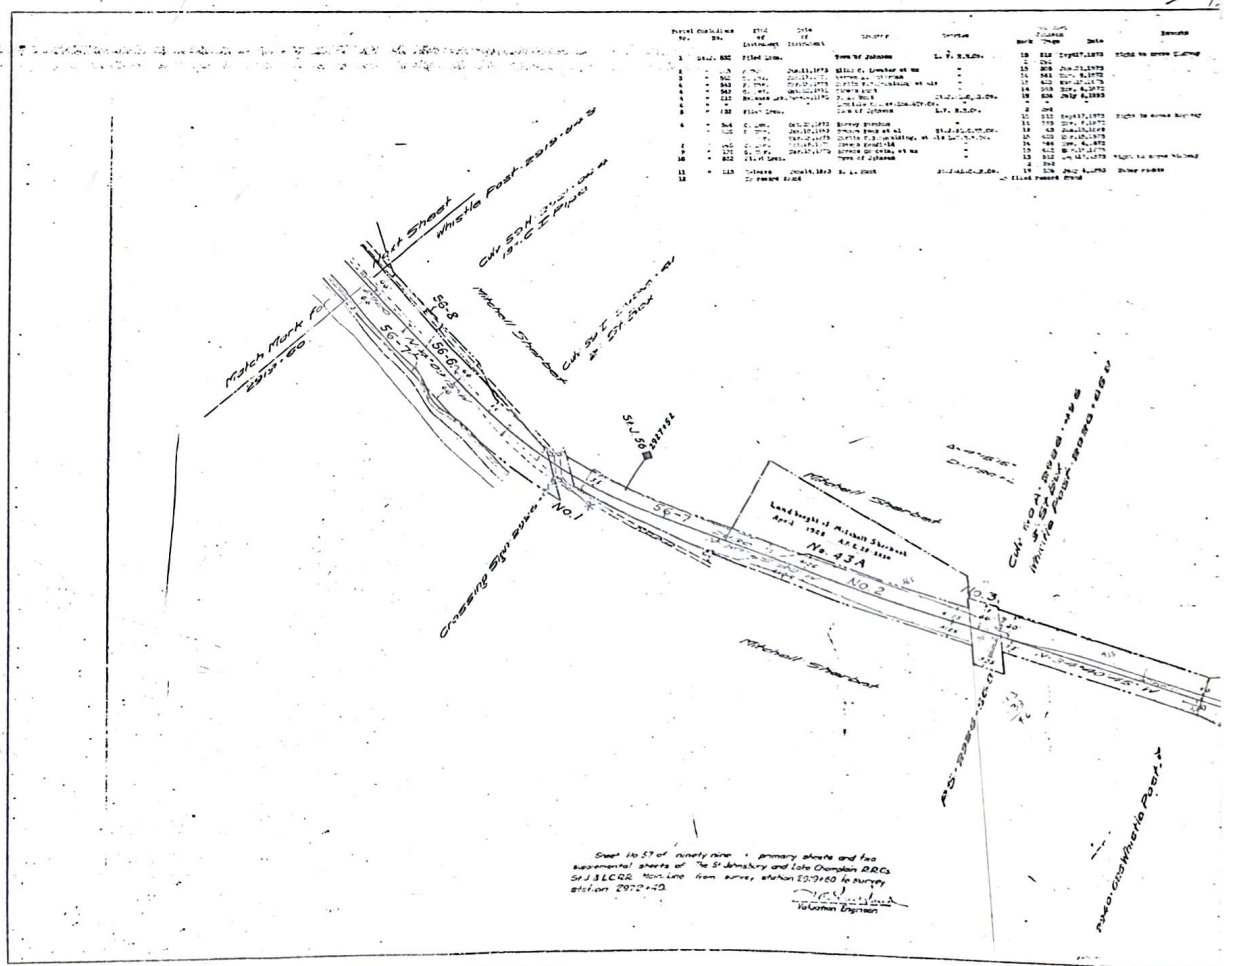


Sheet No. 57 of ninety nine primary sheets and two supplemental sheets of the St. Johnsbury and Lake Champlain R.R. Co. S.U.L.C.R.R. Main Line from survey station 2919+00 to survey station 2972+00.


150  
57