



JOHNSON, VT.

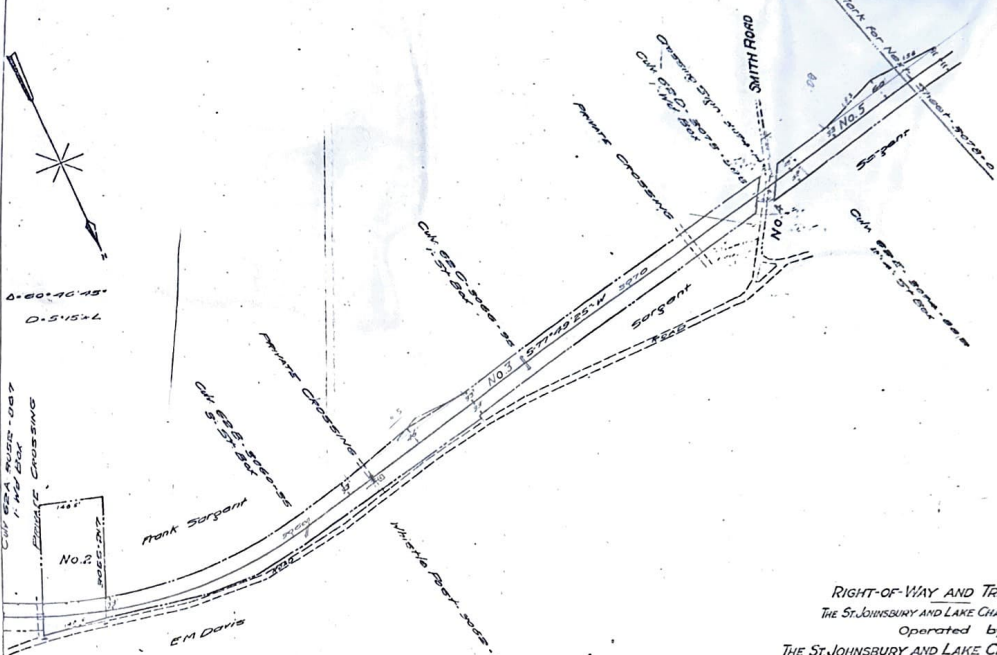

Sheet No. 59 of main line primary sheets and two supplemental sheets of the St. Johnsbury and Lake Champlain R.R. Co. S.A. & L.C.R.R. Main Line from survey station 3075+00 to survey station 3078+00.

**RIGHT-OF-WAY AND TRACK MAP**  
 The ST. JOHNSBURY AND LAKE CHAMPLAIN R.R. CO.  
 Operated by  
**THE ST. JOHNSBURY AND LAKE CHAMPLAIN R.R. CO.**  
 STATION 3075+00 TO STATION 3078+00  
 SCALE: 1"=100'-0" JUNE 30, 1916  
 Office of Station Engineer  
 Burlington, Mass.

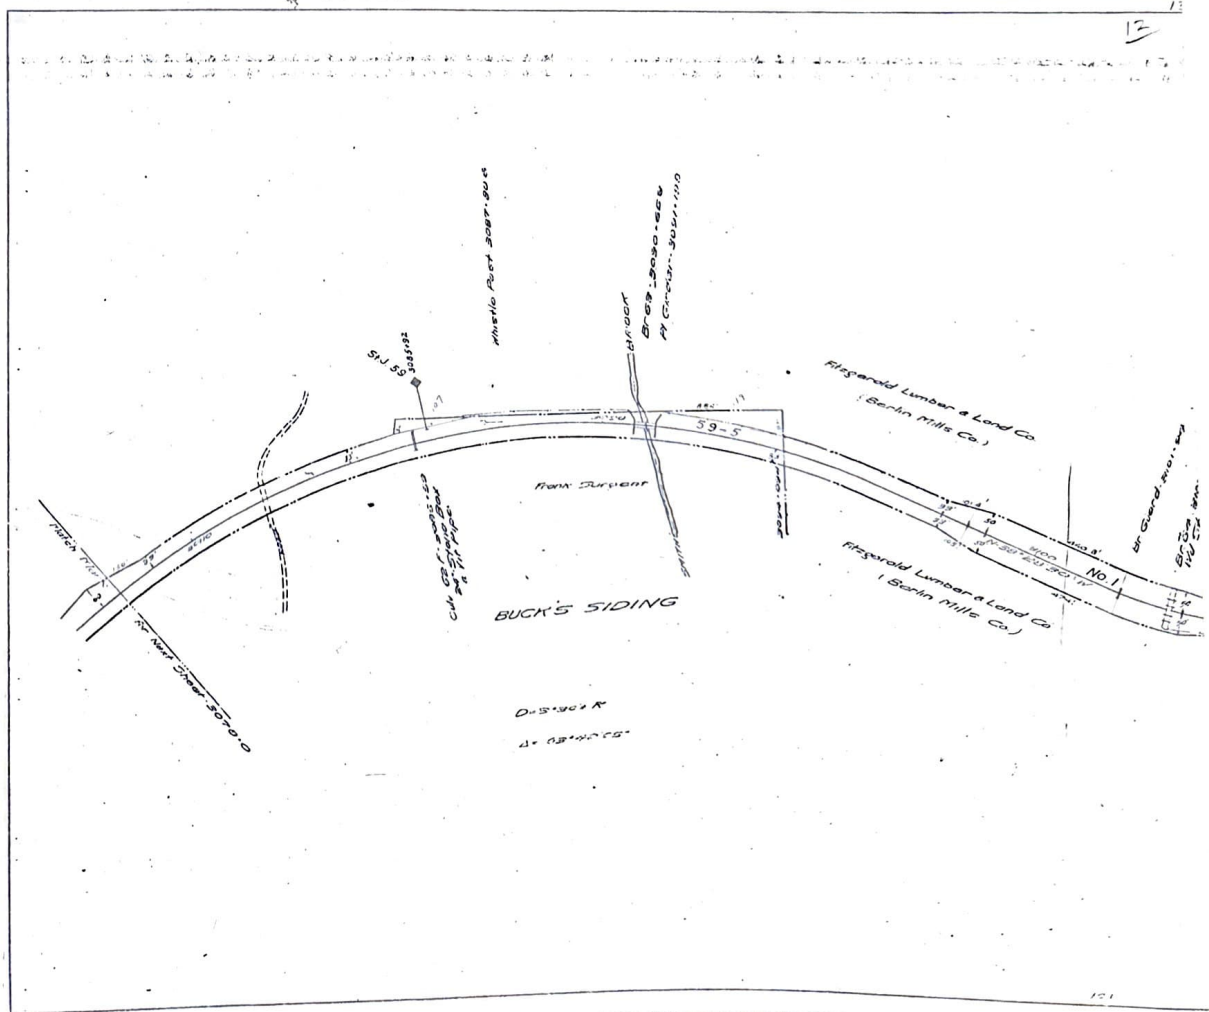

Δ=5°30'±R  
 Δ=13°40'±CS