



#60

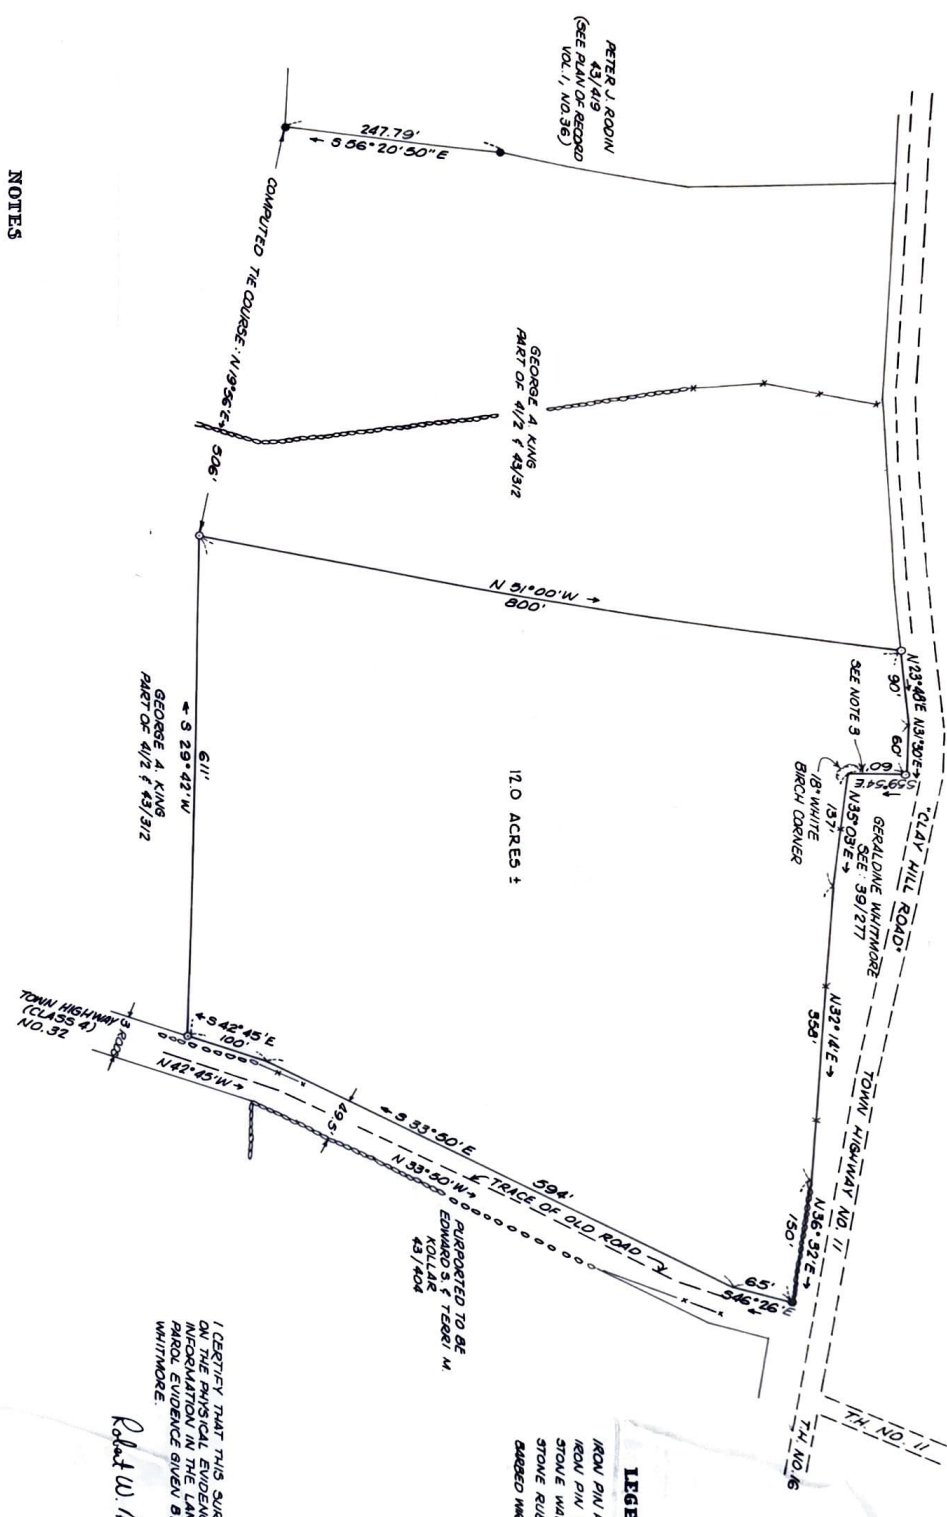

- NOTES**
1. BEARINGS AND DISTANCES WERE COMPUTED FROM A CLOSED TRANSIT AND STADIA TRAVERSE. ERROR OF CLOSURE 1:4000.
 2. BEARINGS ARE BASED ON MAGNETIC NORTH 1974 AND ARE A CONTINUATION OF THE SYSTEM USED ON THE SURVEY OF THE PROPERTY OF PETER J. RODIN.
 3. GERALDINE WHITMORE HAS ACKNOWLEDGED TO THE LOCATION OF THE LINE SHOWN AS S39°54'E 60'.

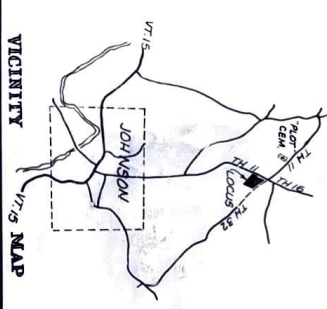

SCALE: 1 INCH = 100 FEET - OCTOBER 1976

ROBERT W. PREY
REGISTERED LAND SURVEYOR
JOHNSON, VERMONT

JOHNSON, VERMONT
PROPERTY OF
GEORGE A. KING
BEING CONVEYED TO
RICHARD J. FRANKONIS

100 FEET
0 10 20 30 40 50 60 70 80 90 100
METERS

JOB 76

I CERTIFY THAT THIS SURVEY WAS BASED ON THE PHYSICAL EVIDENCE FOUND INFORMATION IN THE LAND RECORDS AND PAROL EVIDENCE GIVEN BY GERALDINE WHITMORE.

Robert W. Prey

LEGEND

- IRON PIN FOUND
- IRON PIN SET
- STONE WALL
- STONE RUBBLE
- DAGGED WIRE FENCE