


**Notes:** The boundaries between this parcel and Molde's were surveyed by R. W. Frey, L.S. The remaining bearings are referenced to those Division lines, other than the lines with Molde, are as requested by the owner.

I certify that the information shown hereon is based on a transit and tape survey of evidence found in the field, information supplied by the owner, and information obtained from a map by Robert W. Frey, L.S., of the Molde property, dated March, 1977. No other research was conducted into the Johnson Land Records.

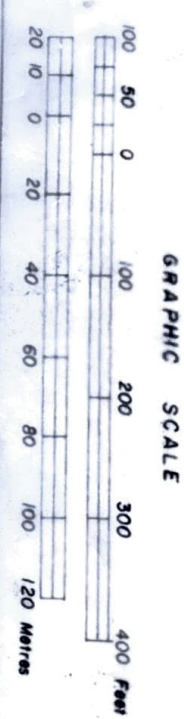

PLAT SHOWING LAND TO BE CONVEYED TO			
<b>CHARLES &amp; KAREN BOGERT</b>			
JOHNSON		VERMONT	
GREEN MOUNTAIN SURVEYS		SCALE 1" = 100'	
ESSEX JUNCTION VERMONT		DRAWN BY J.L.R.	
		CHECKED BY M.A.M.	
		DATE 7-25-77	